



E1R1

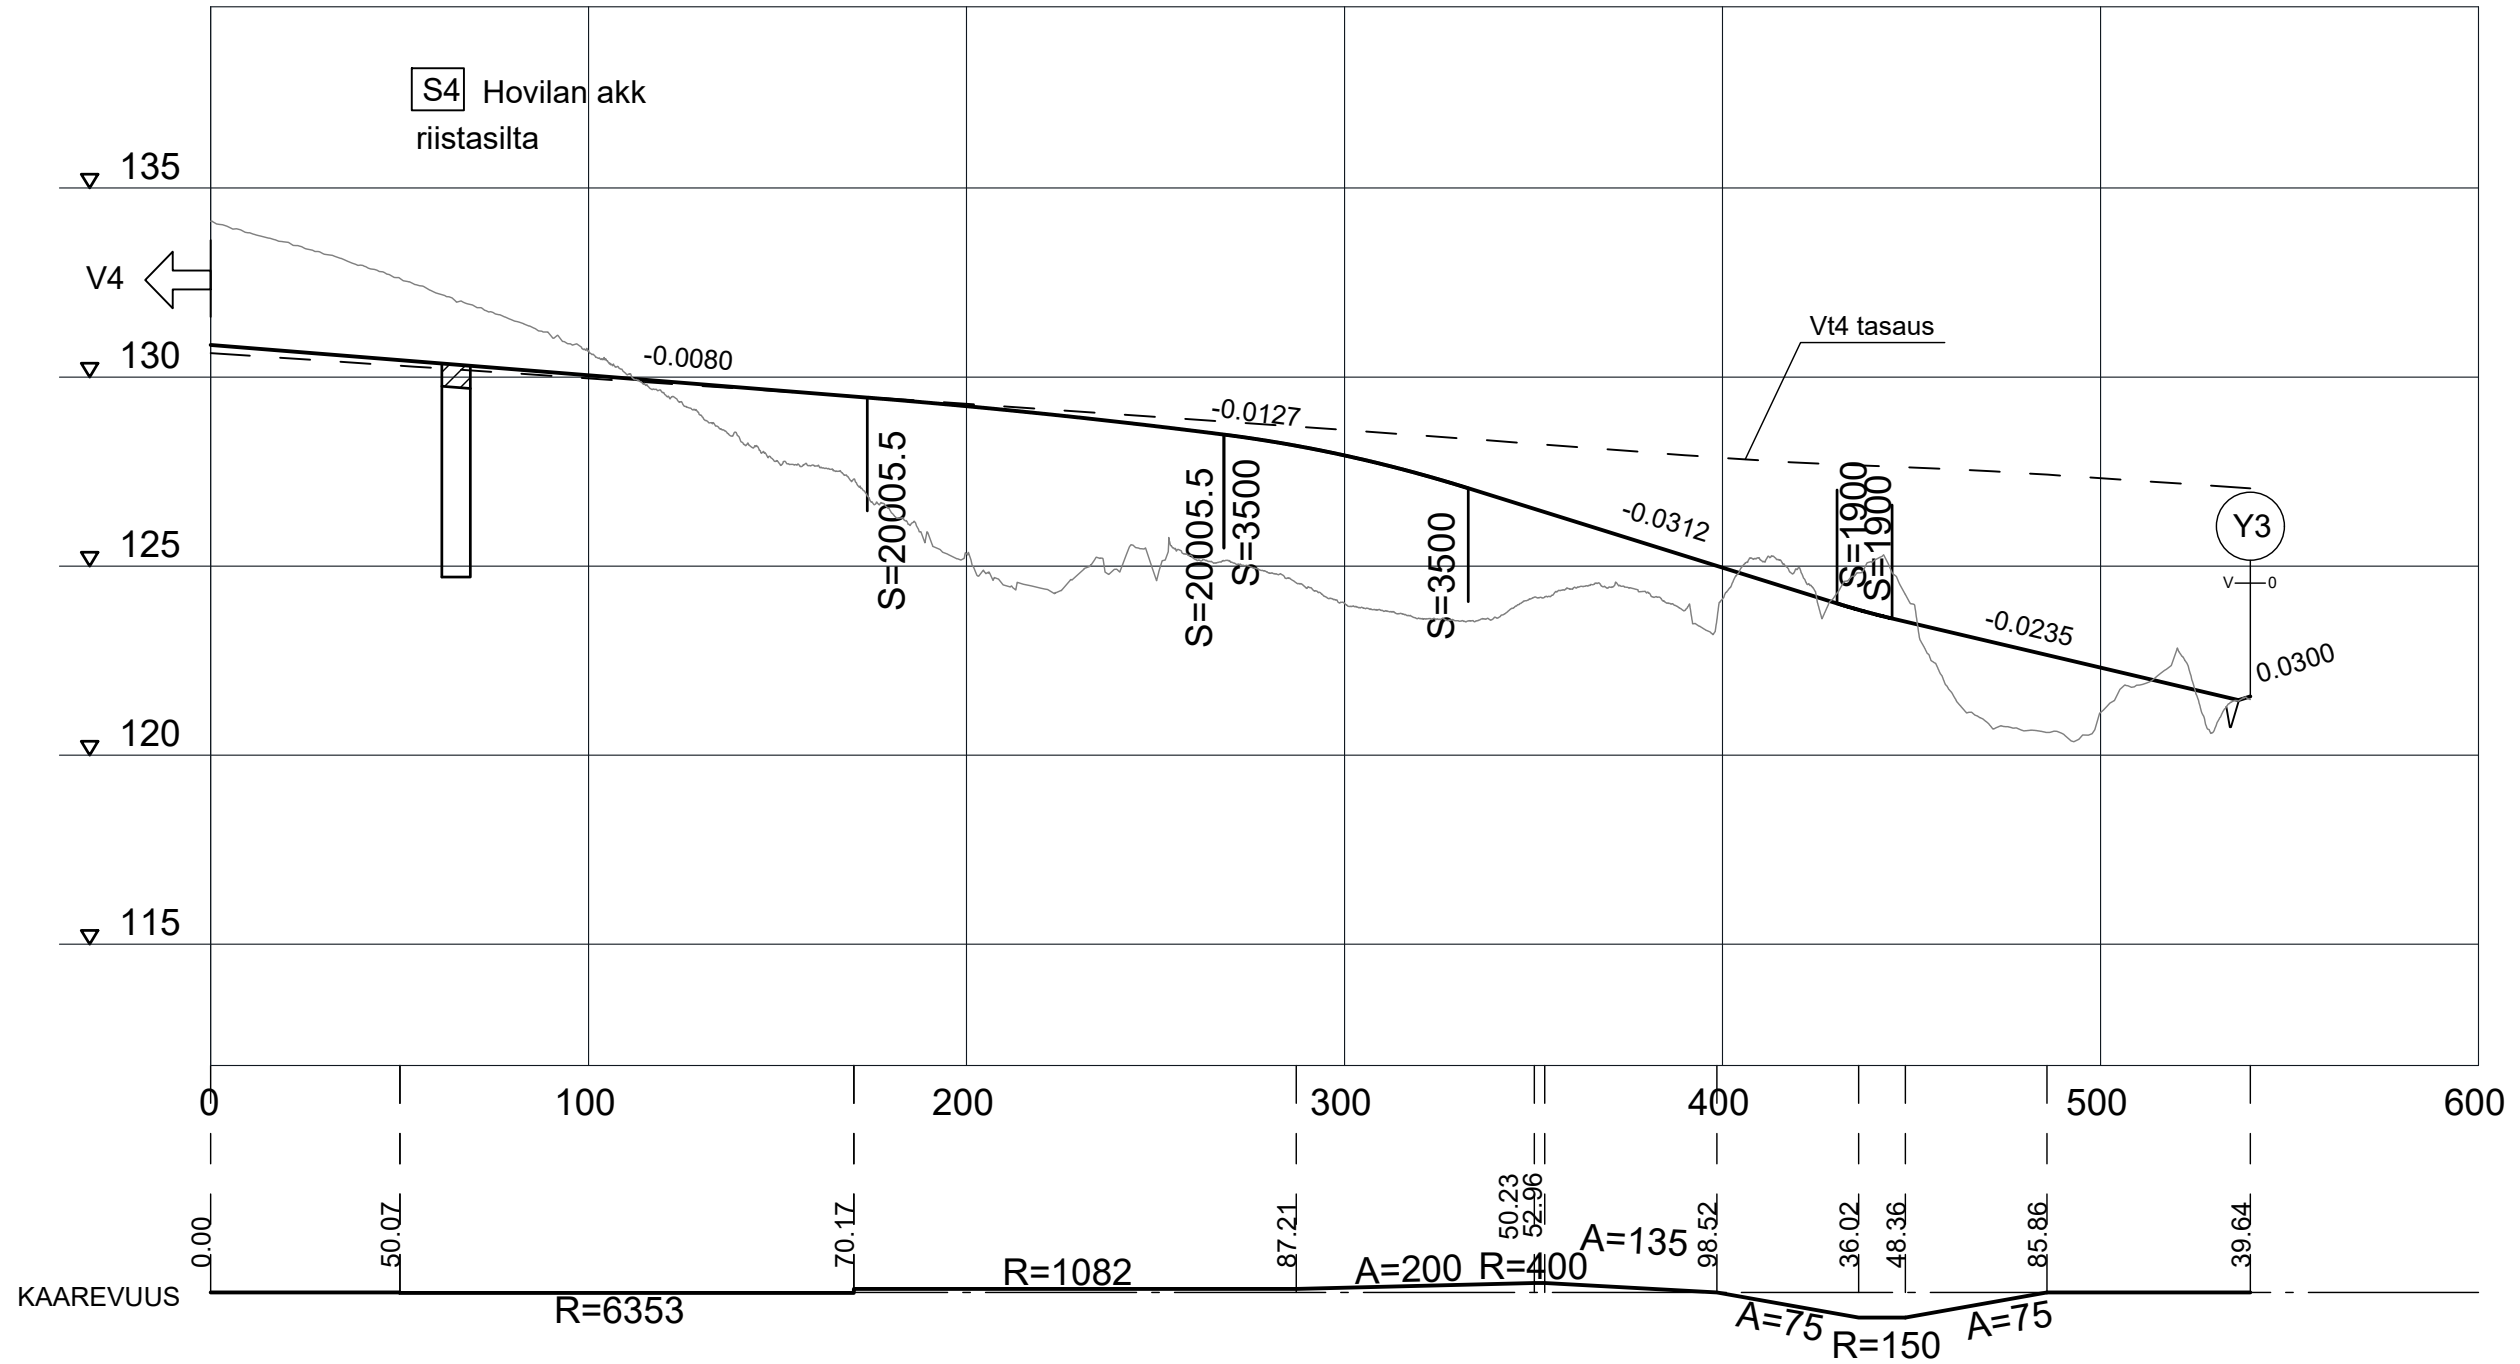


1:2000 / 1:200

E1R2

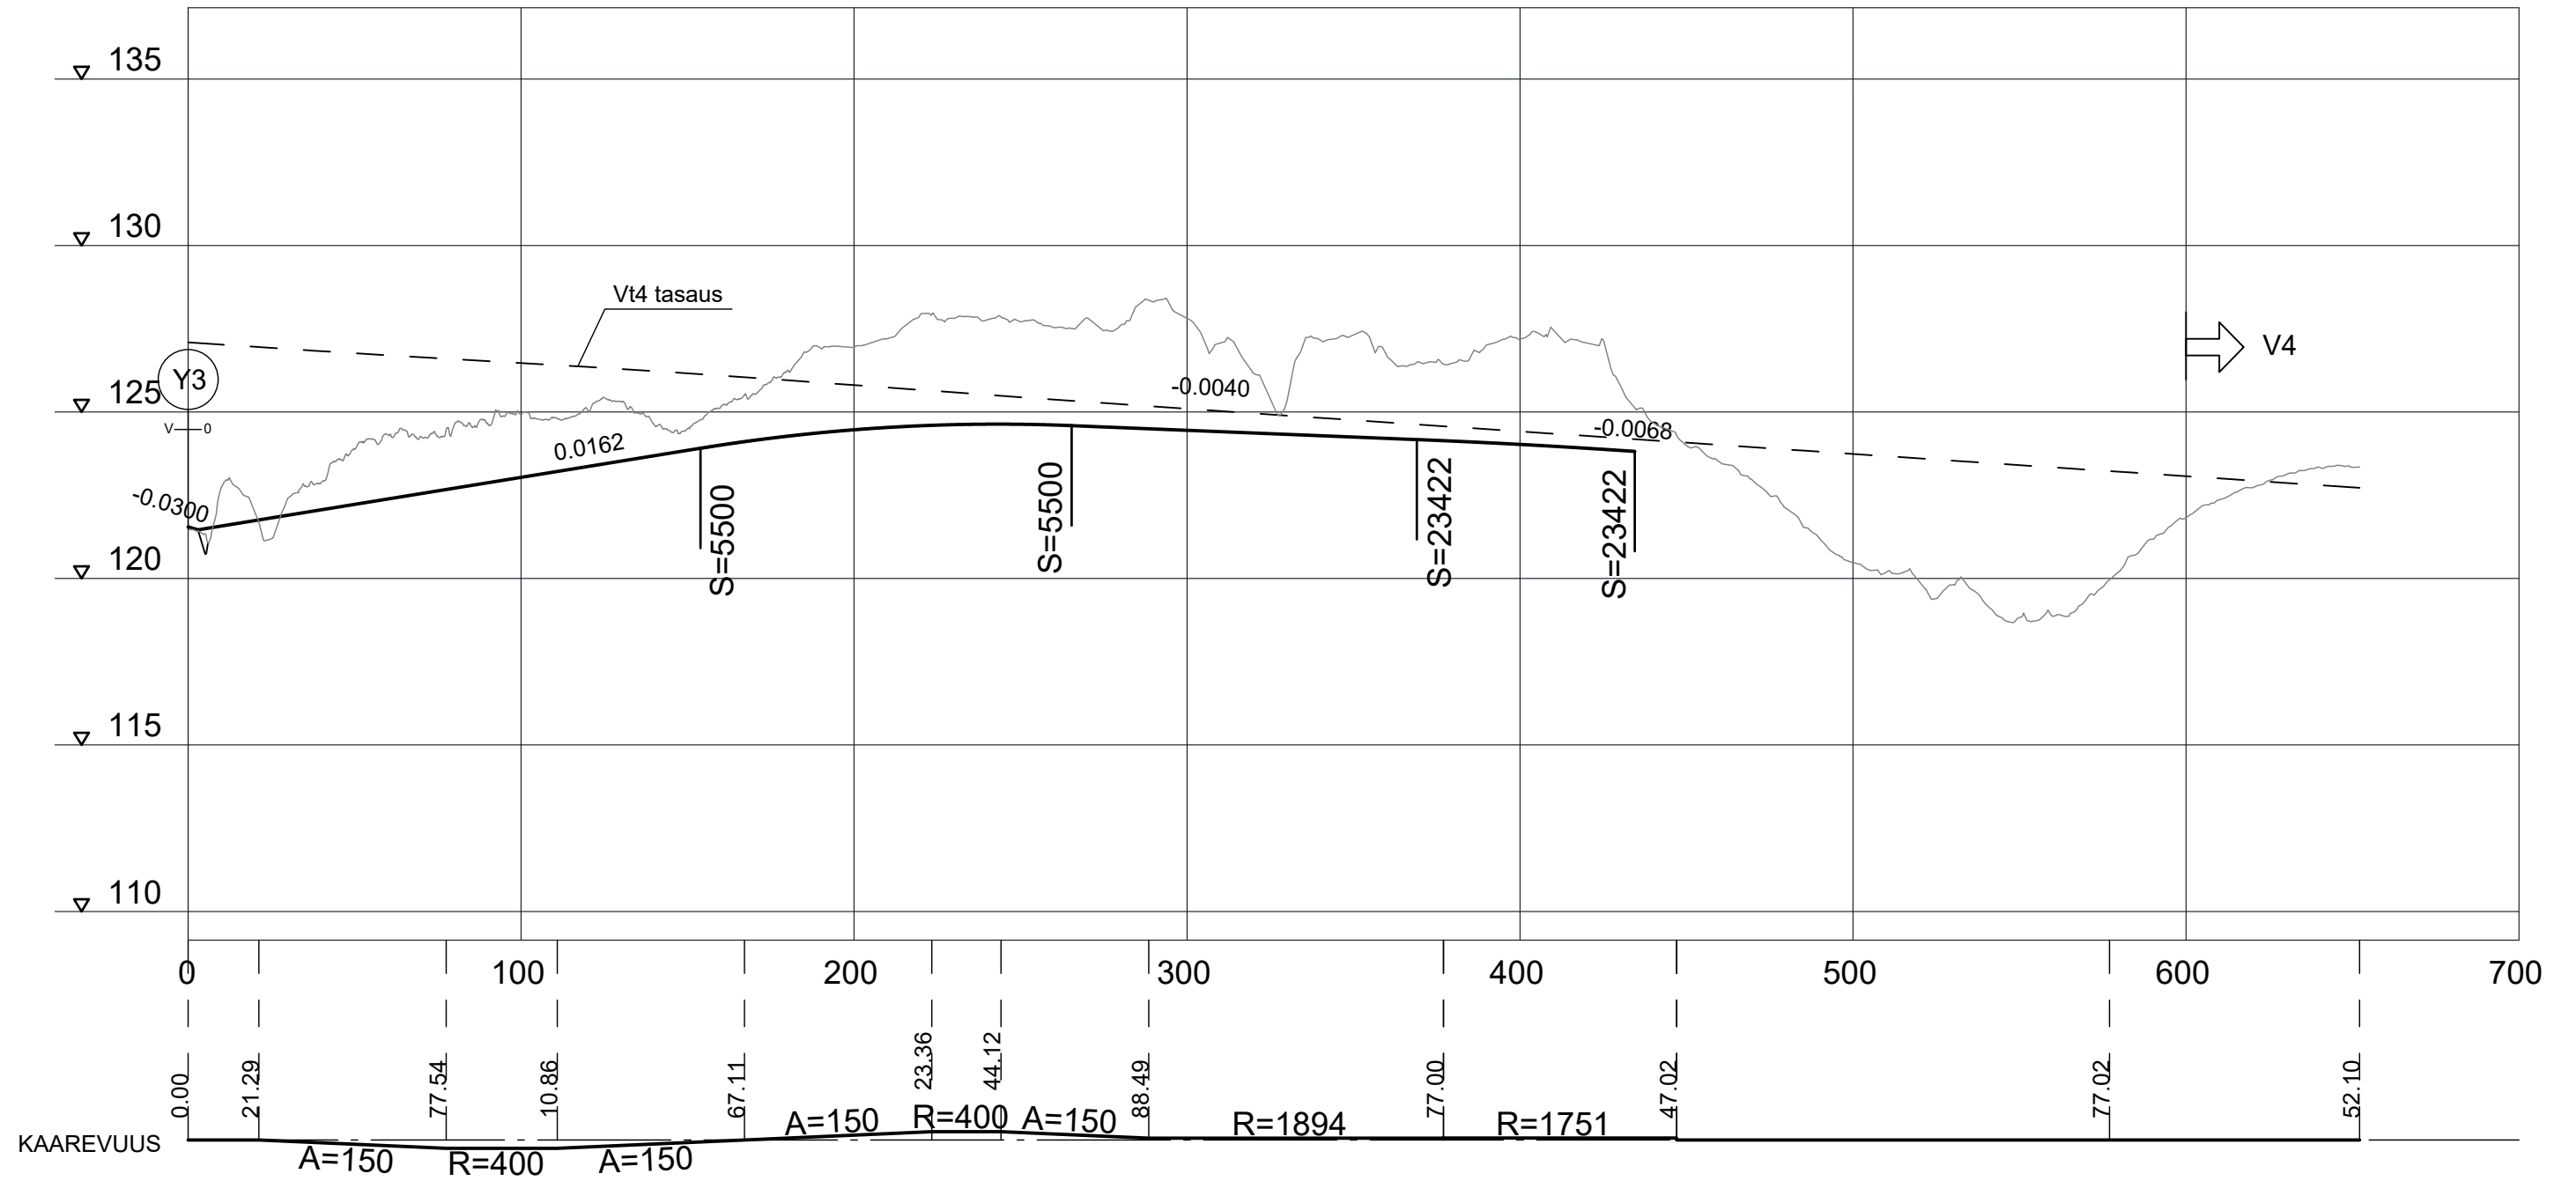

1:2000 / 1:200


# E1R3

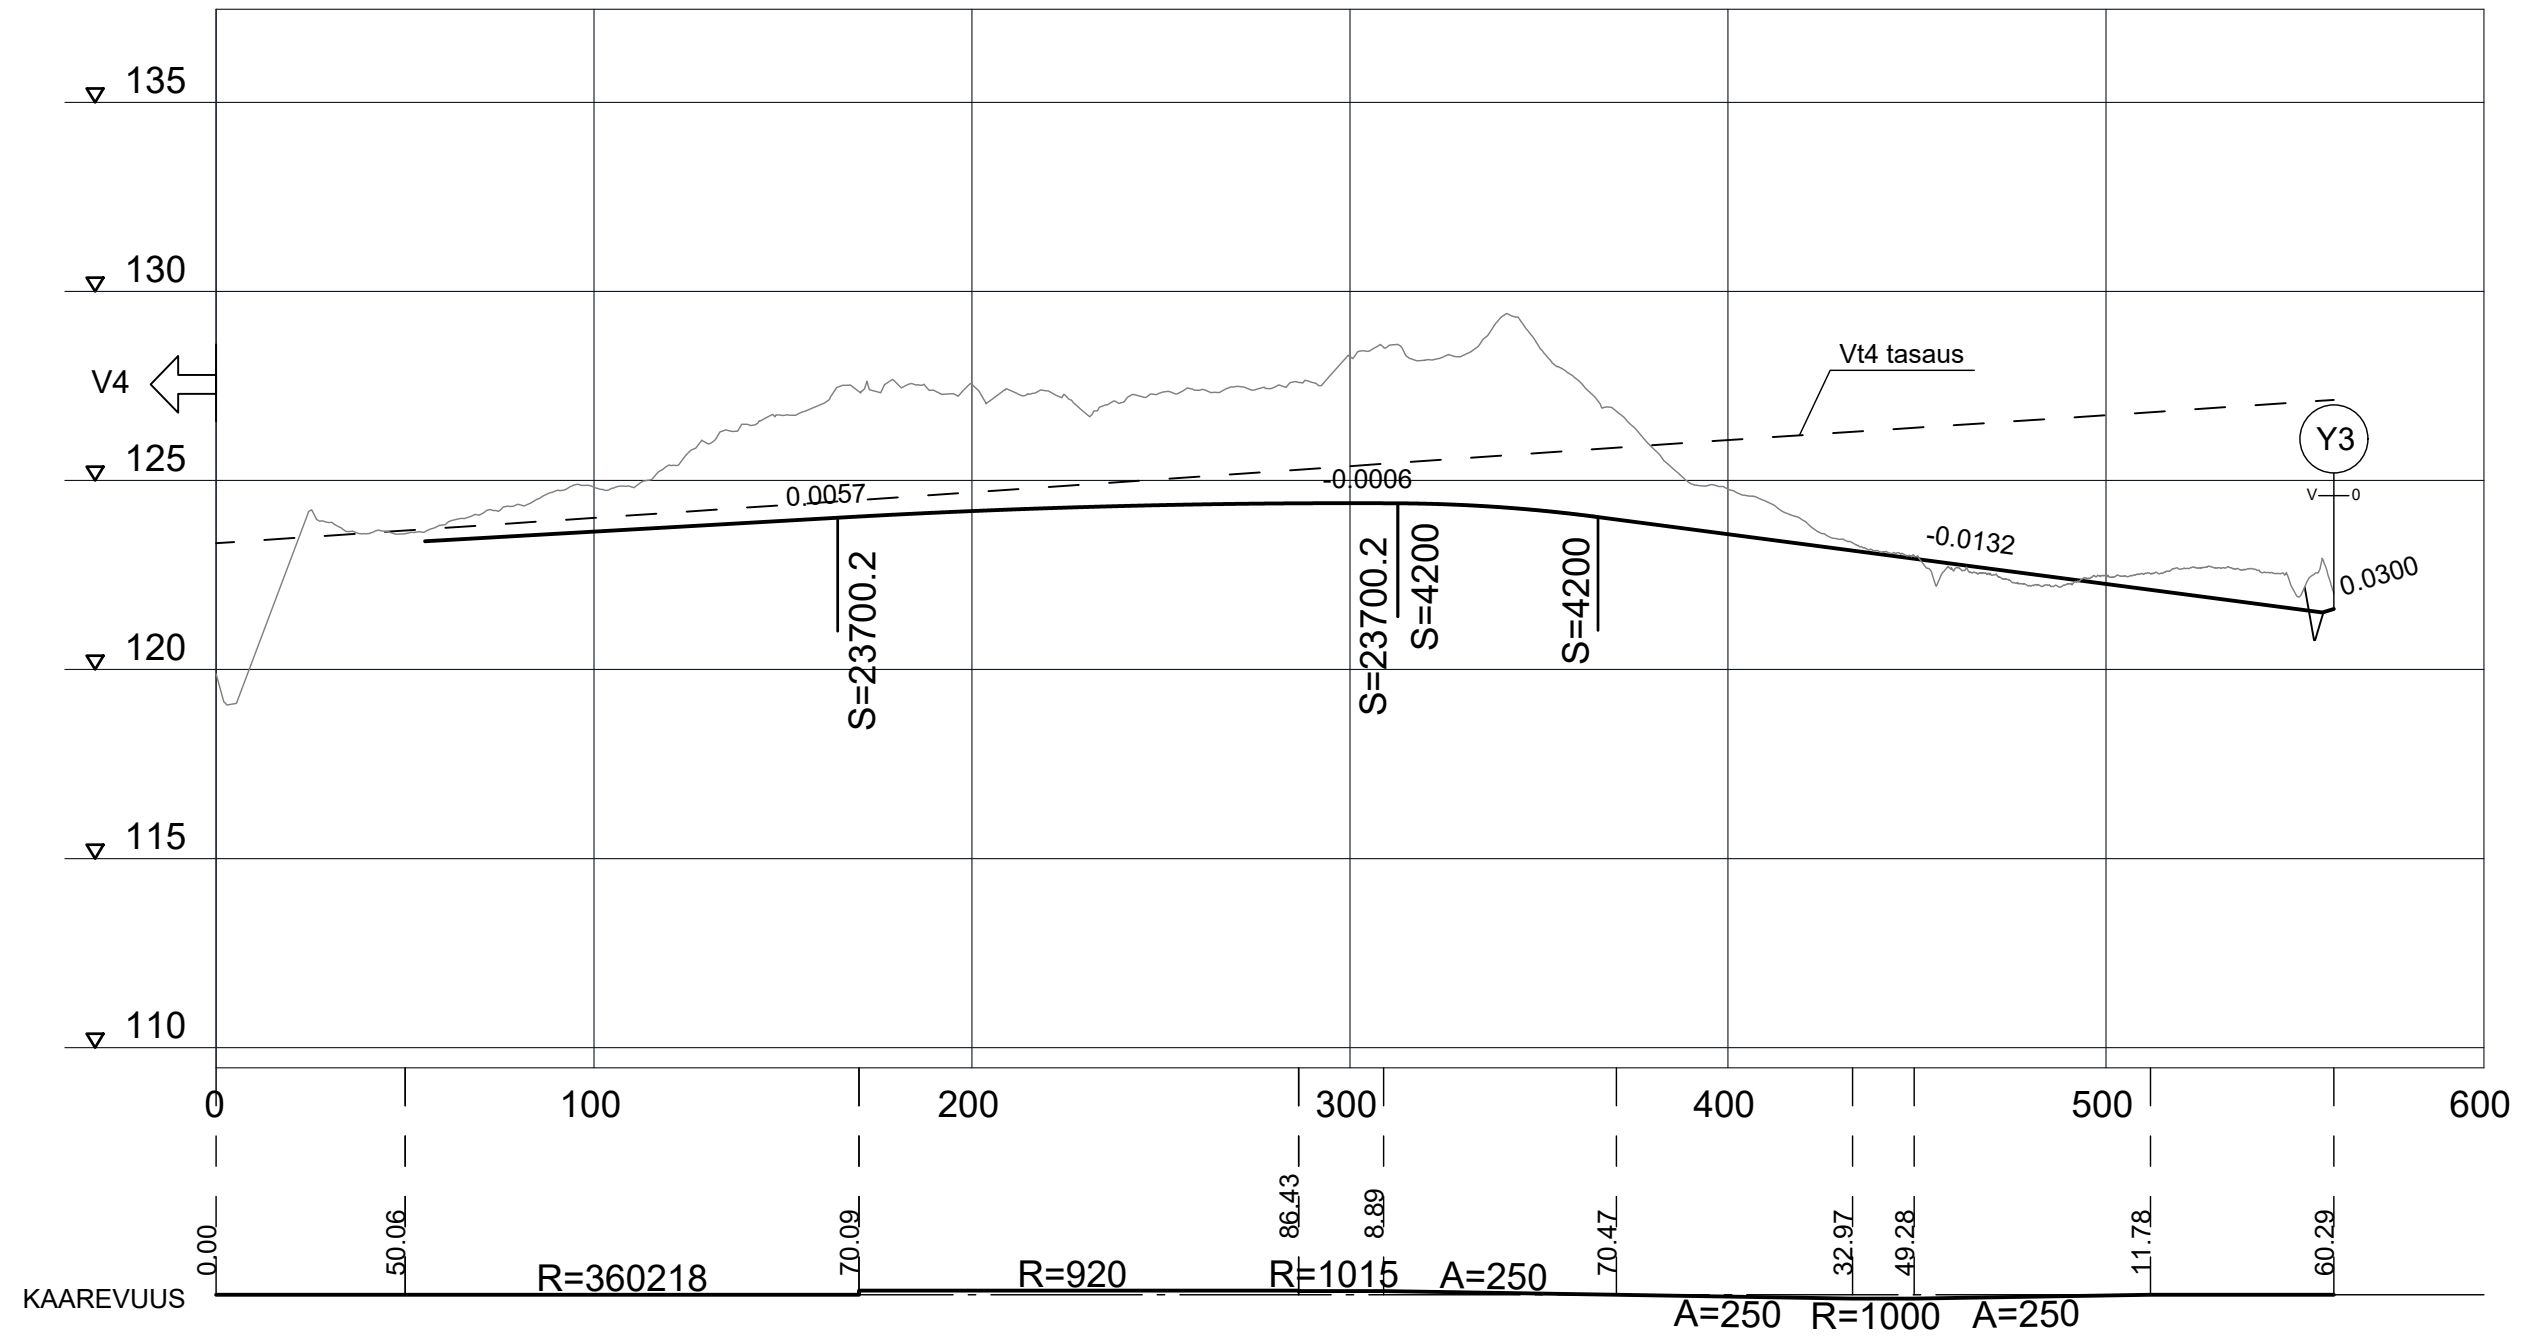


1:2000 / 1:200

E1R4

S5  
Hirvaskylän rs

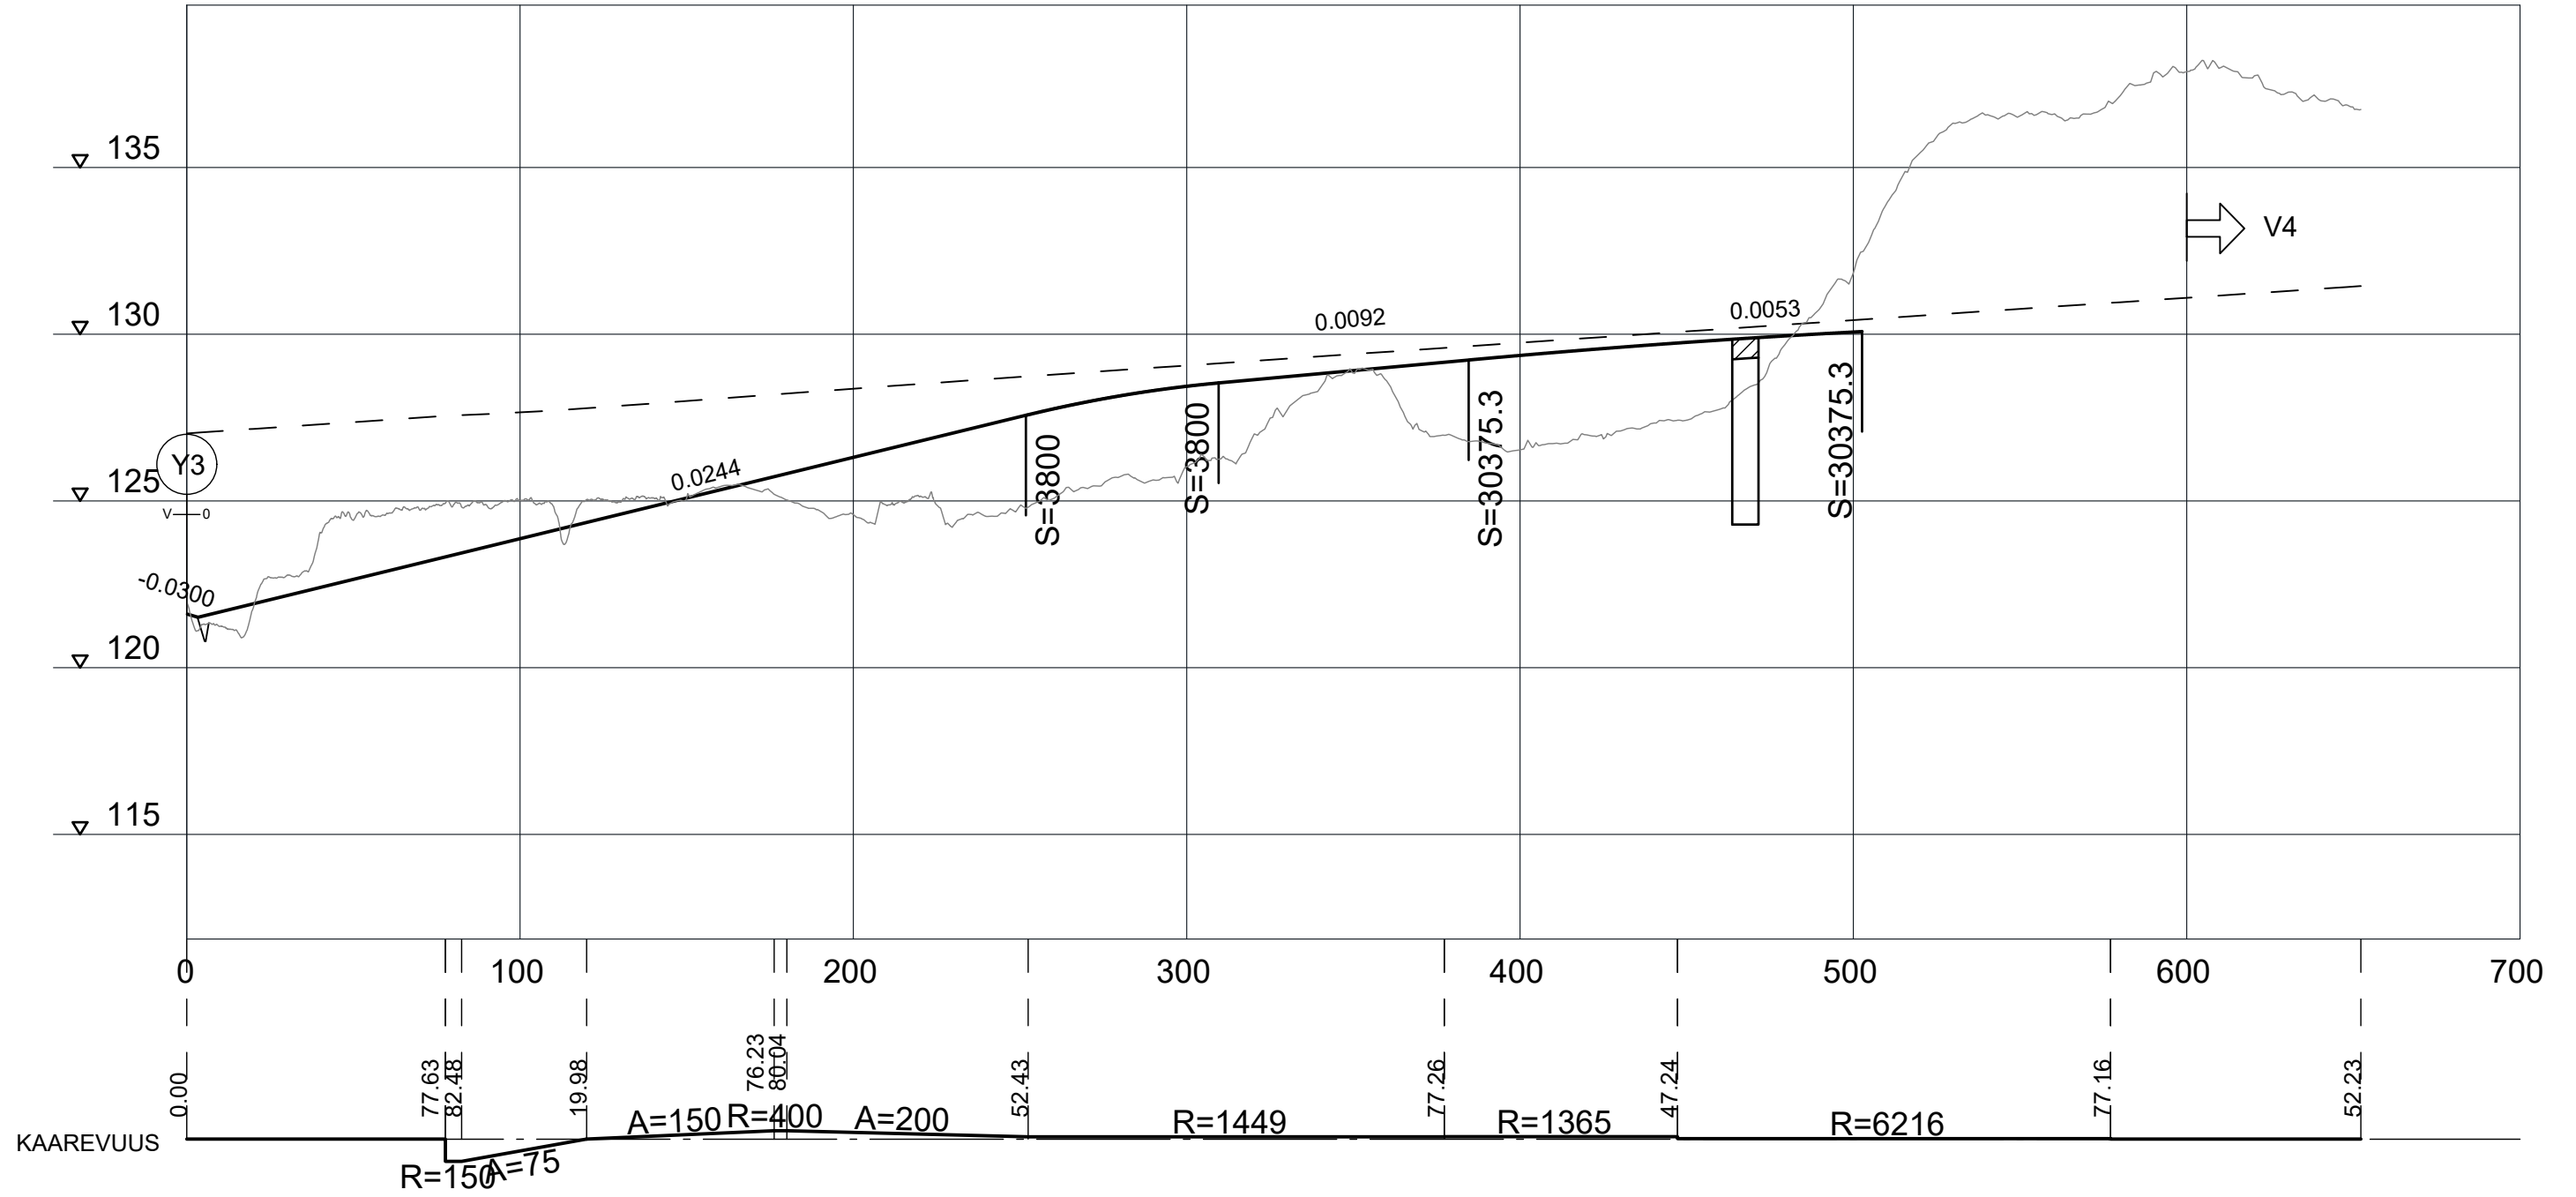

1:2000 / 1:200

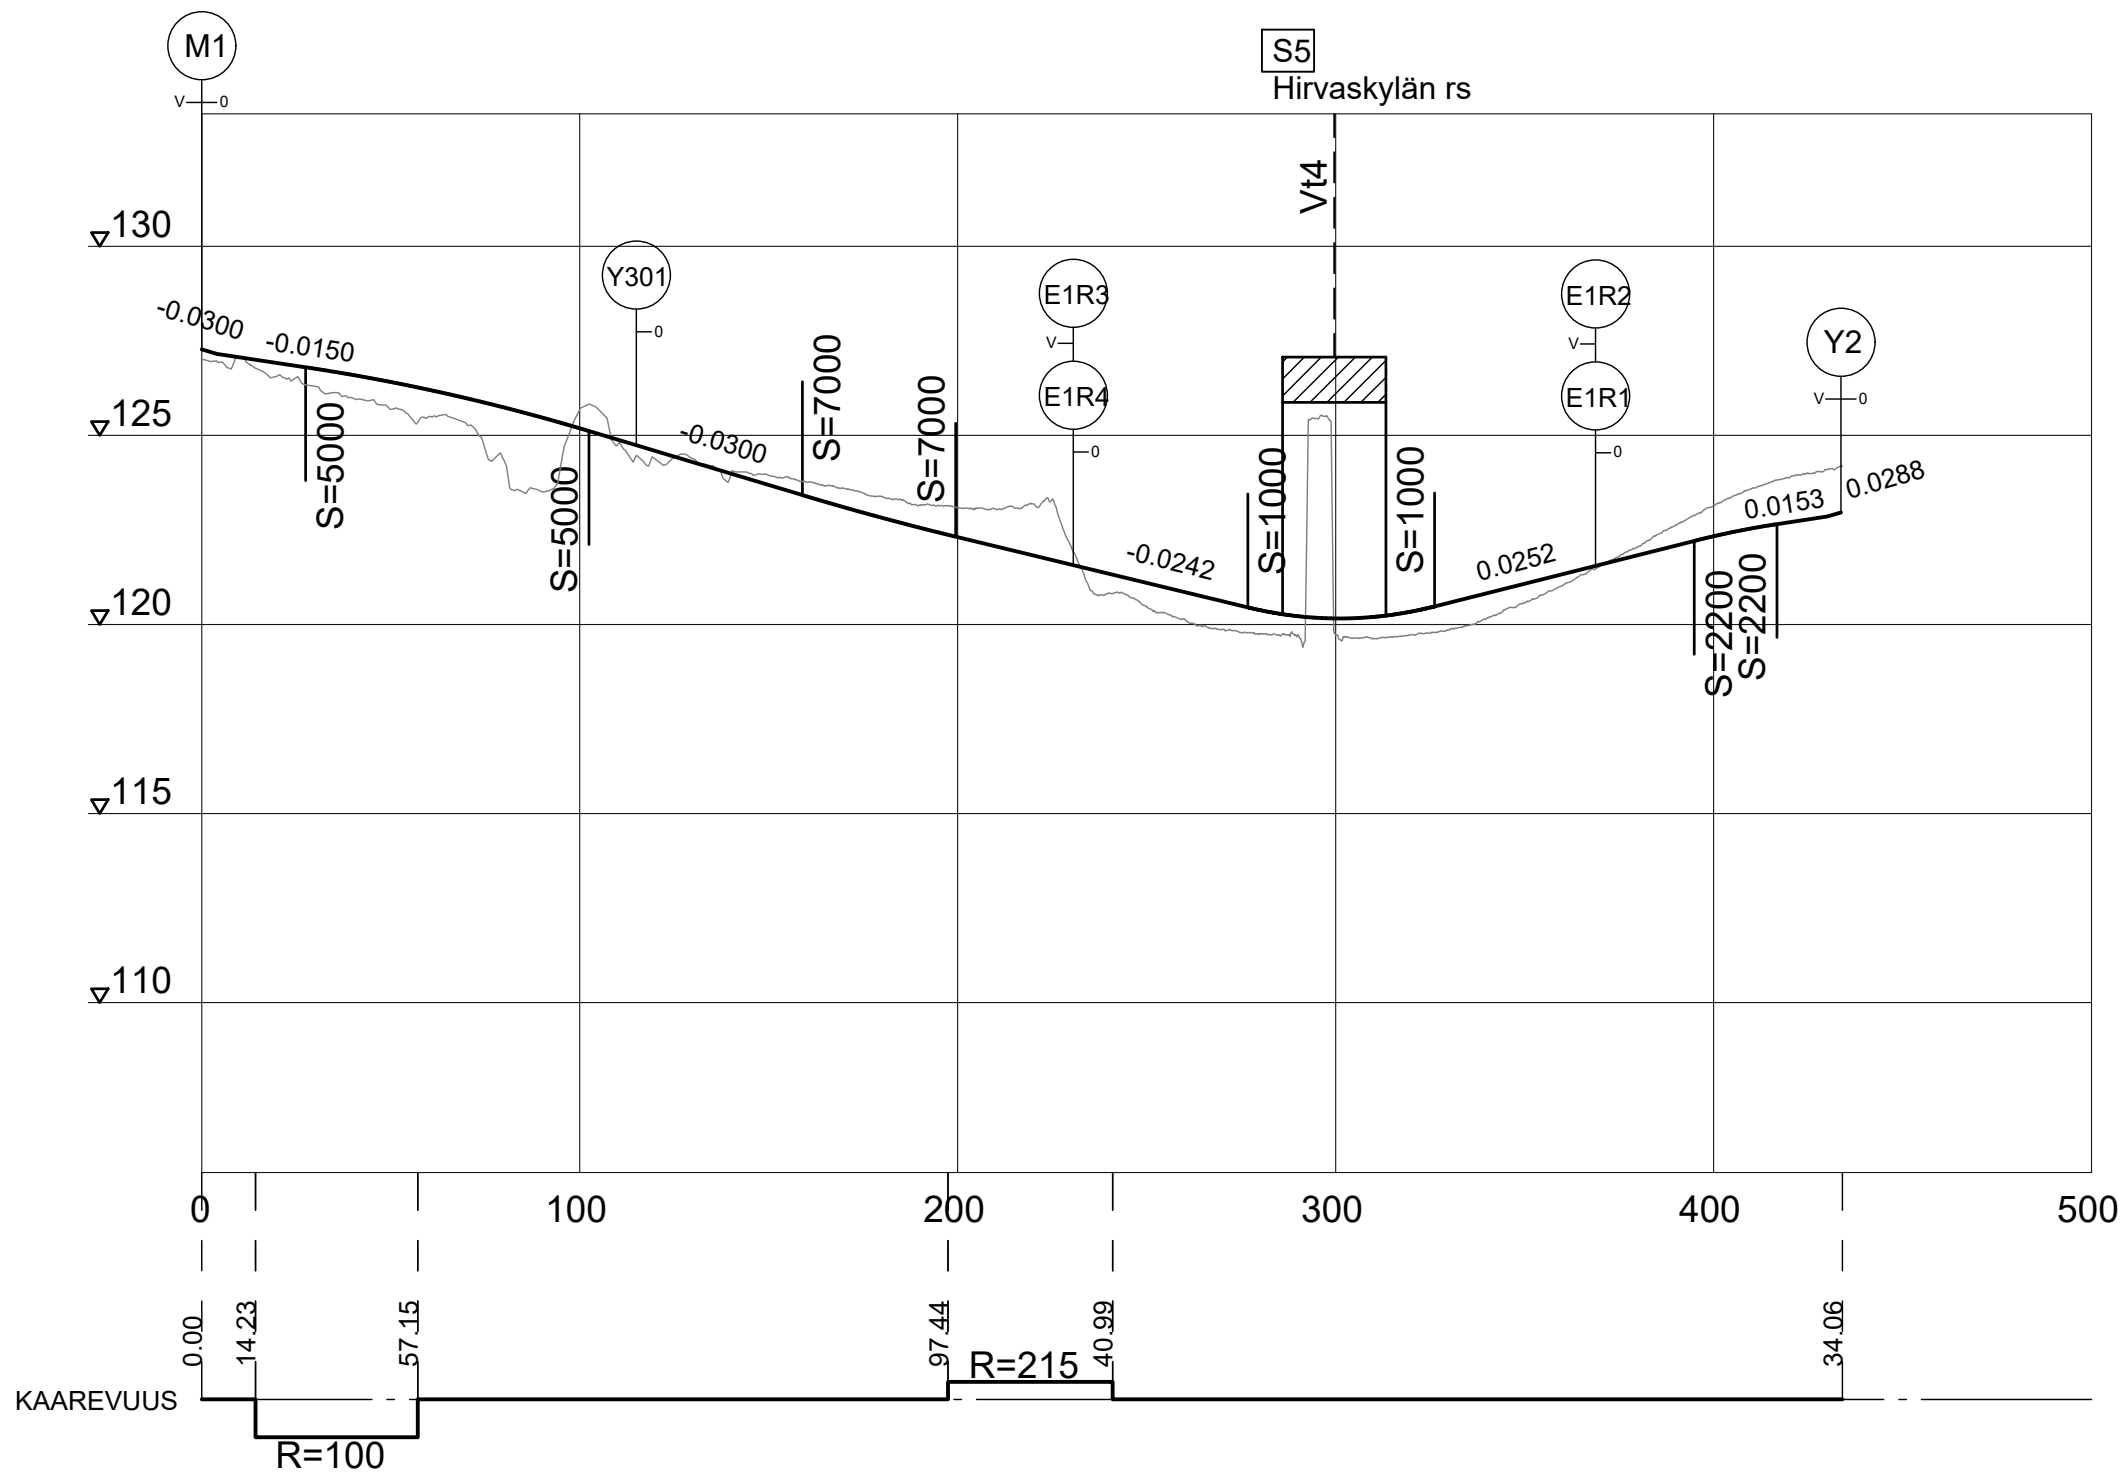

1:1000 / 1:100